





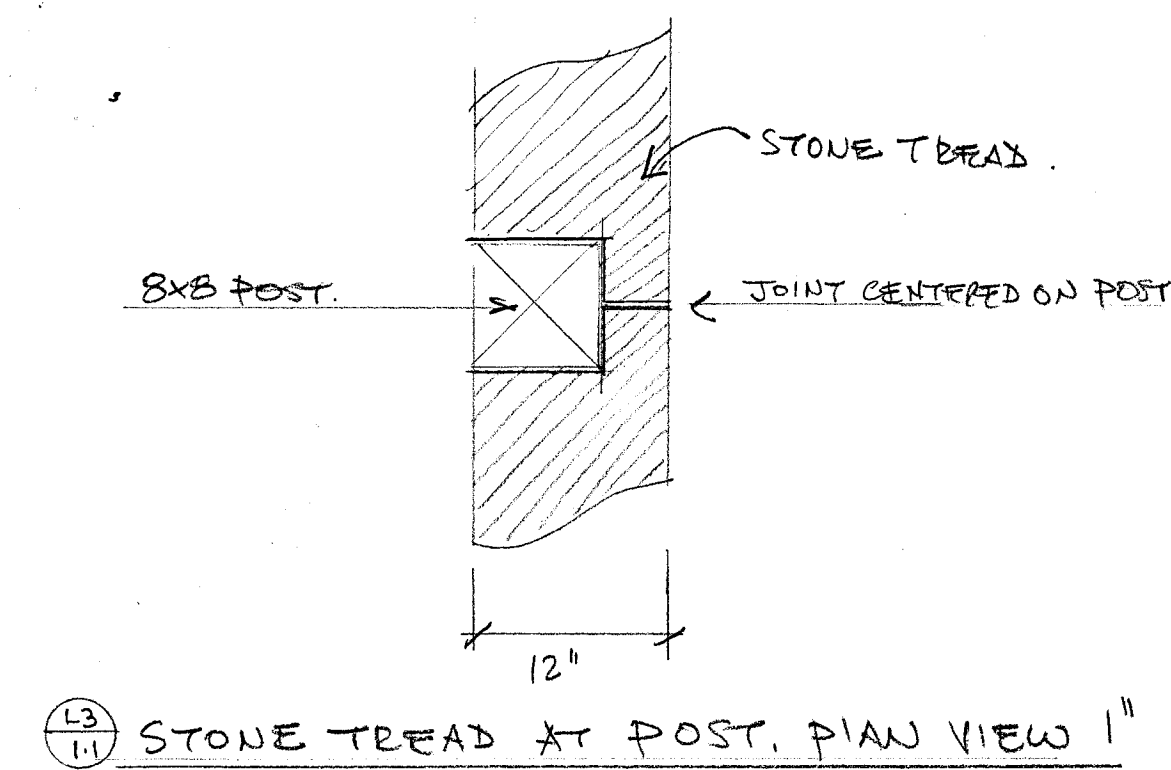

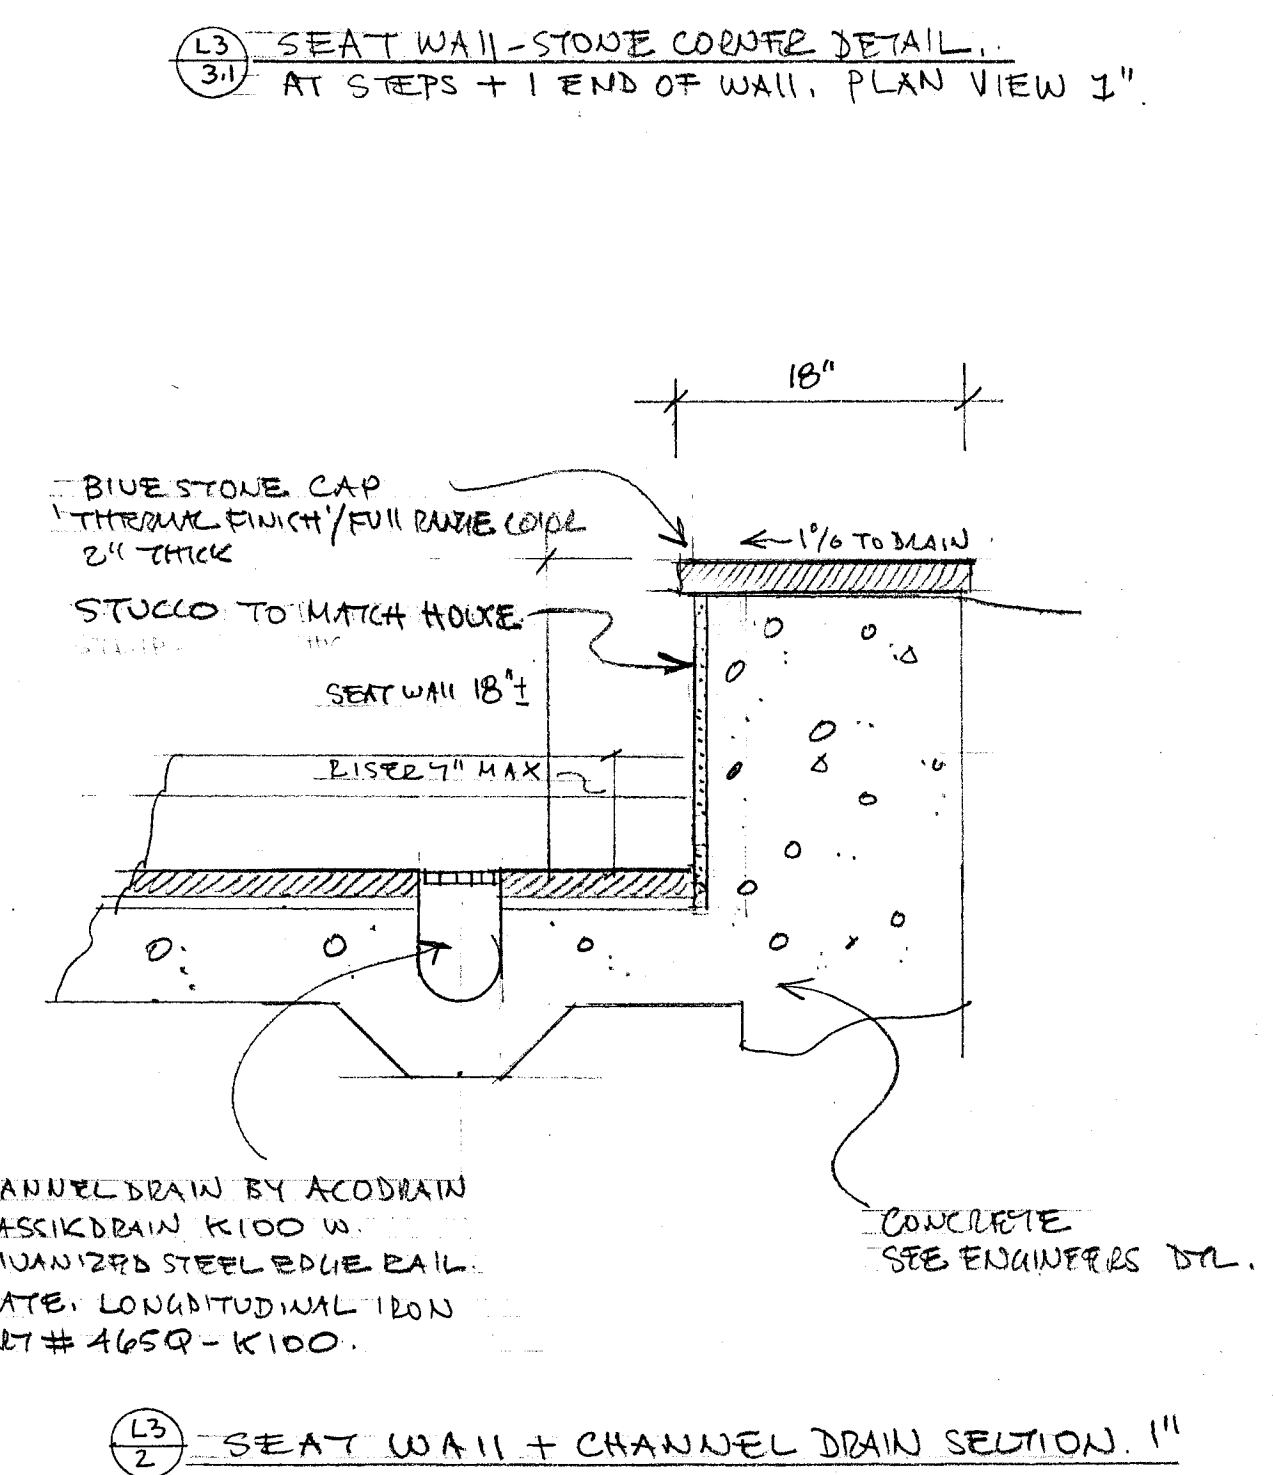


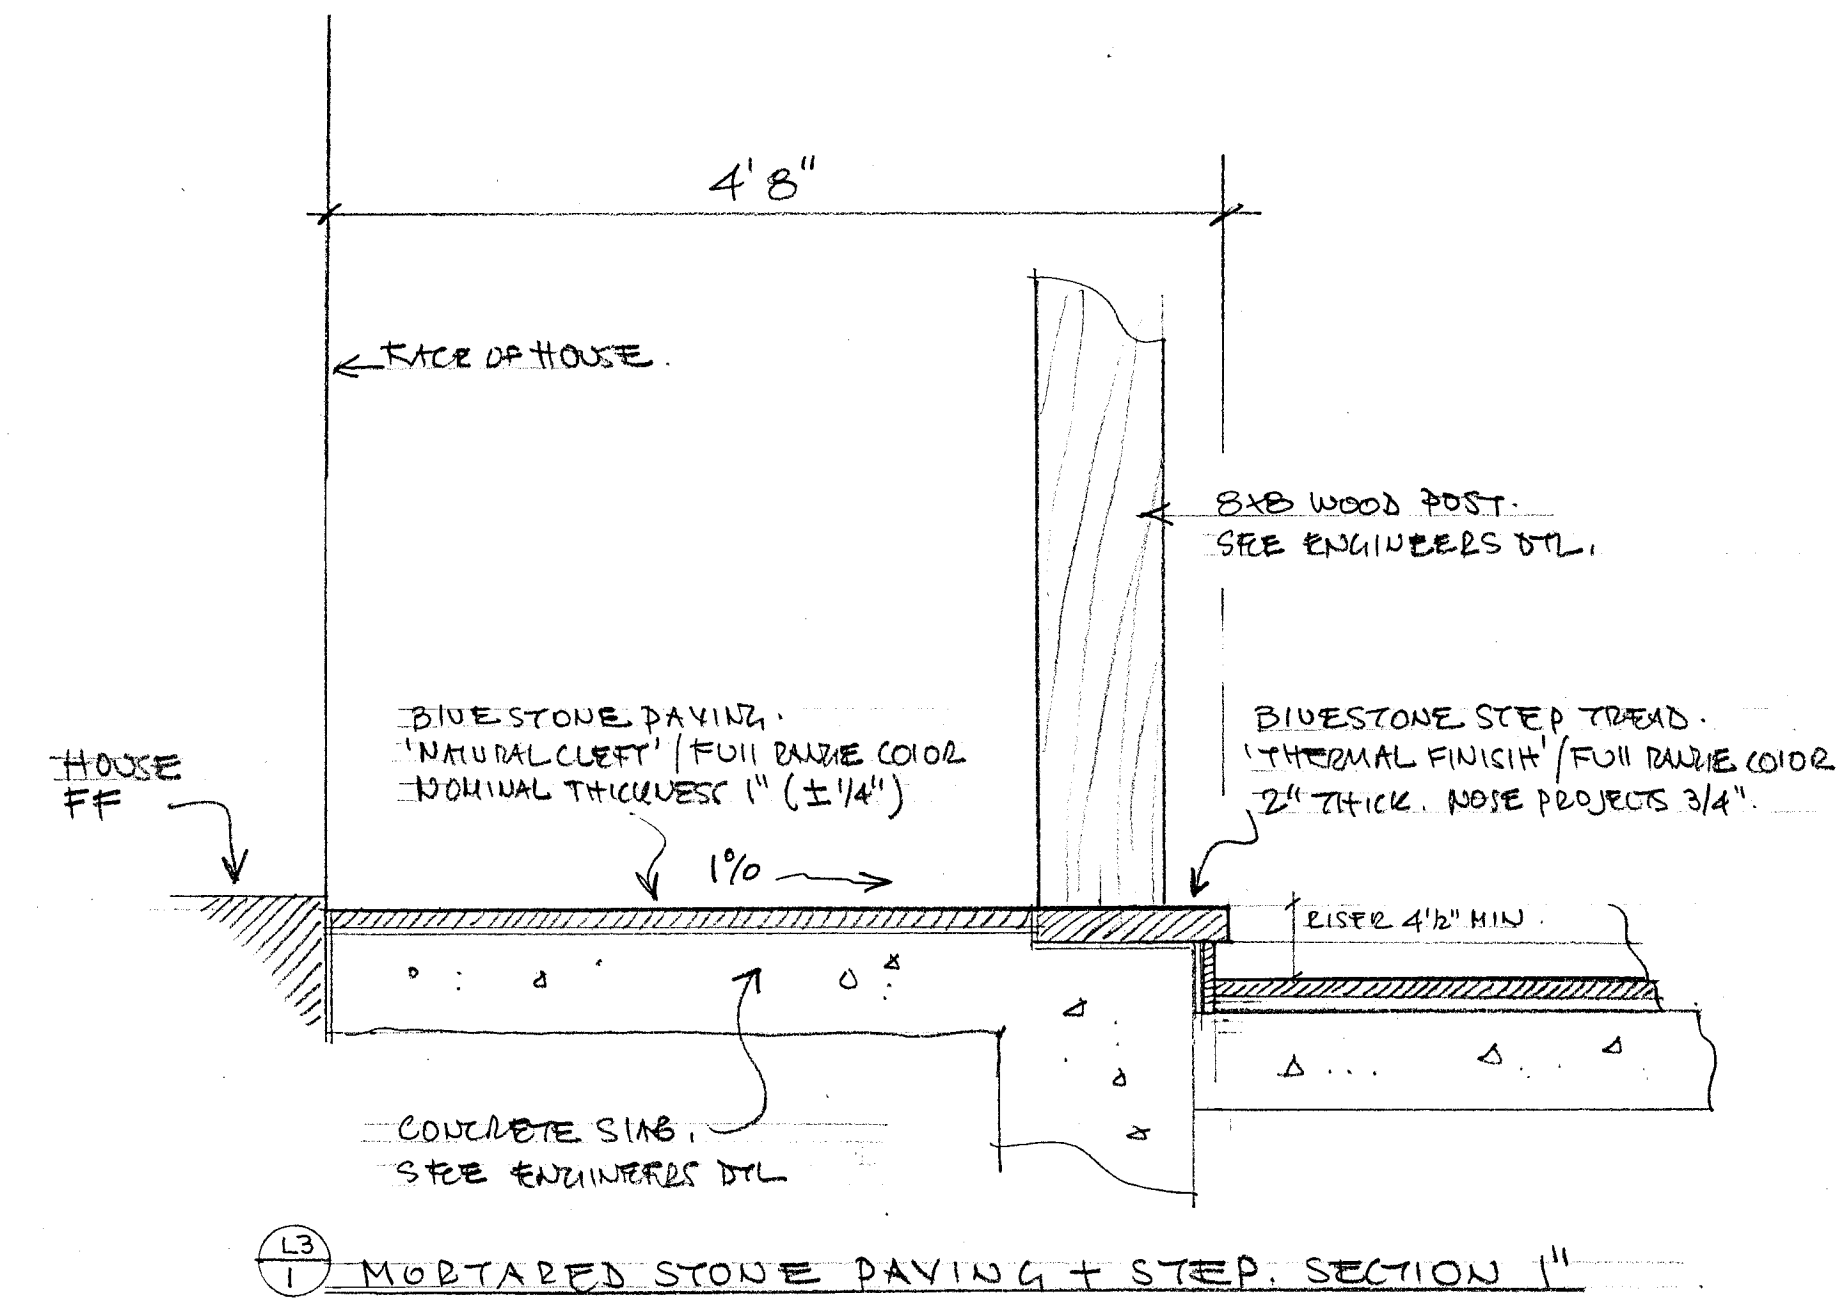


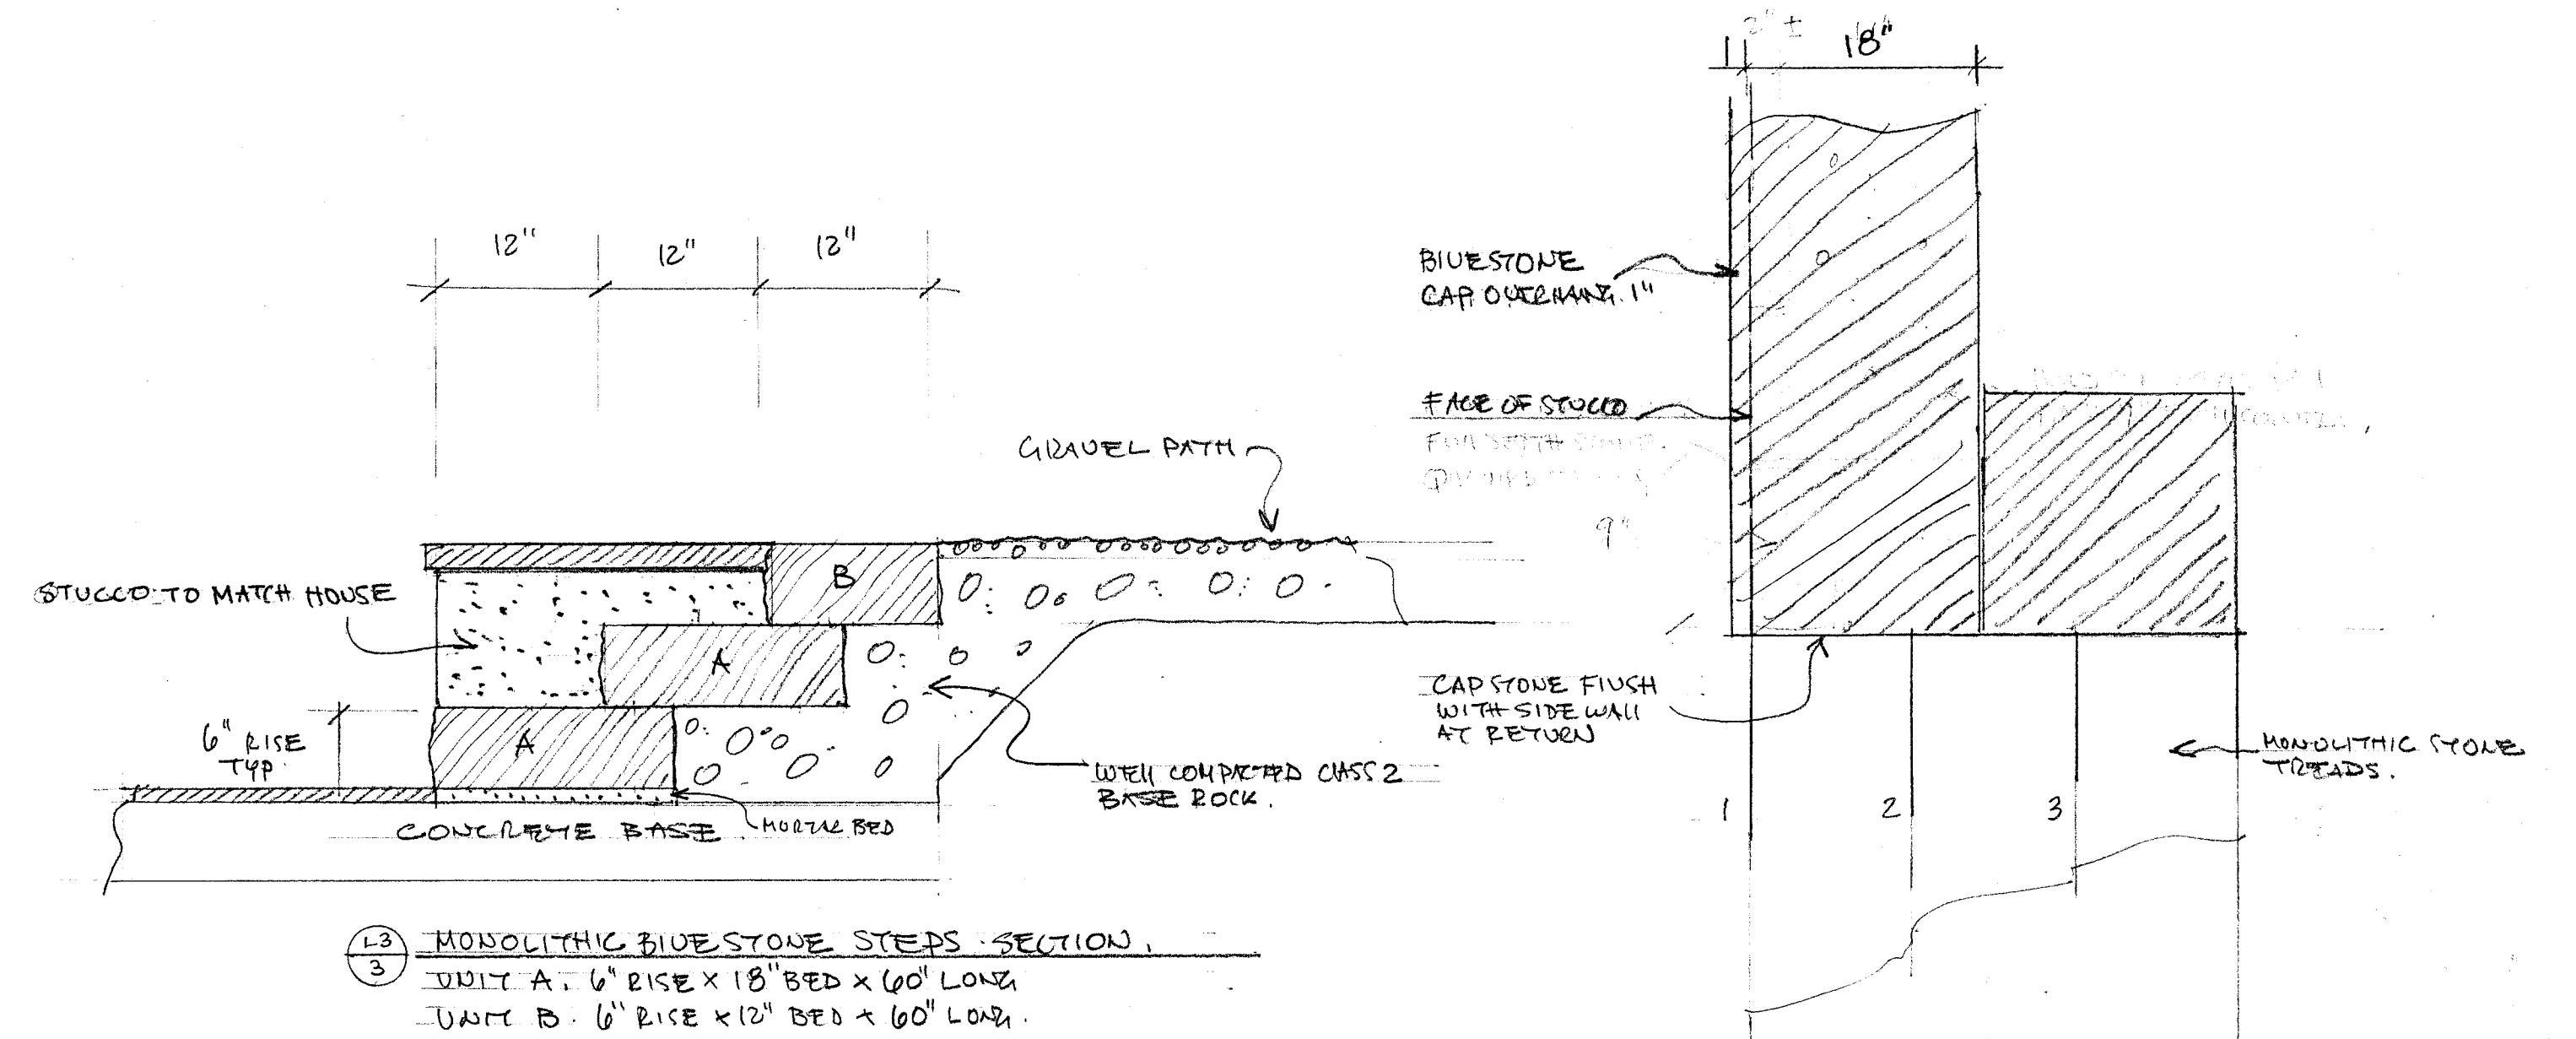




Natural cleft on tread surfaces and long edges (riser) sawn short edges.  
4 units @ 6"x18"x60". 2 units @ 6" x 12"x60".  
Full range color. Request green/brown.

BACK GARDEN TERRACE PLAN 1/4"

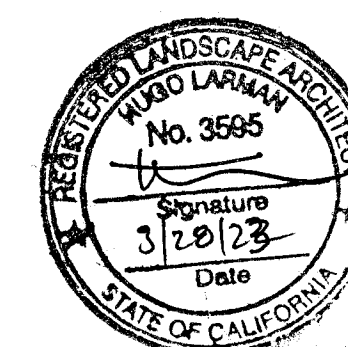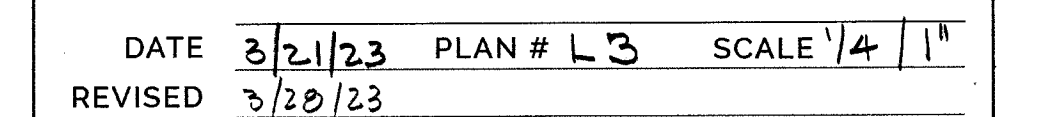



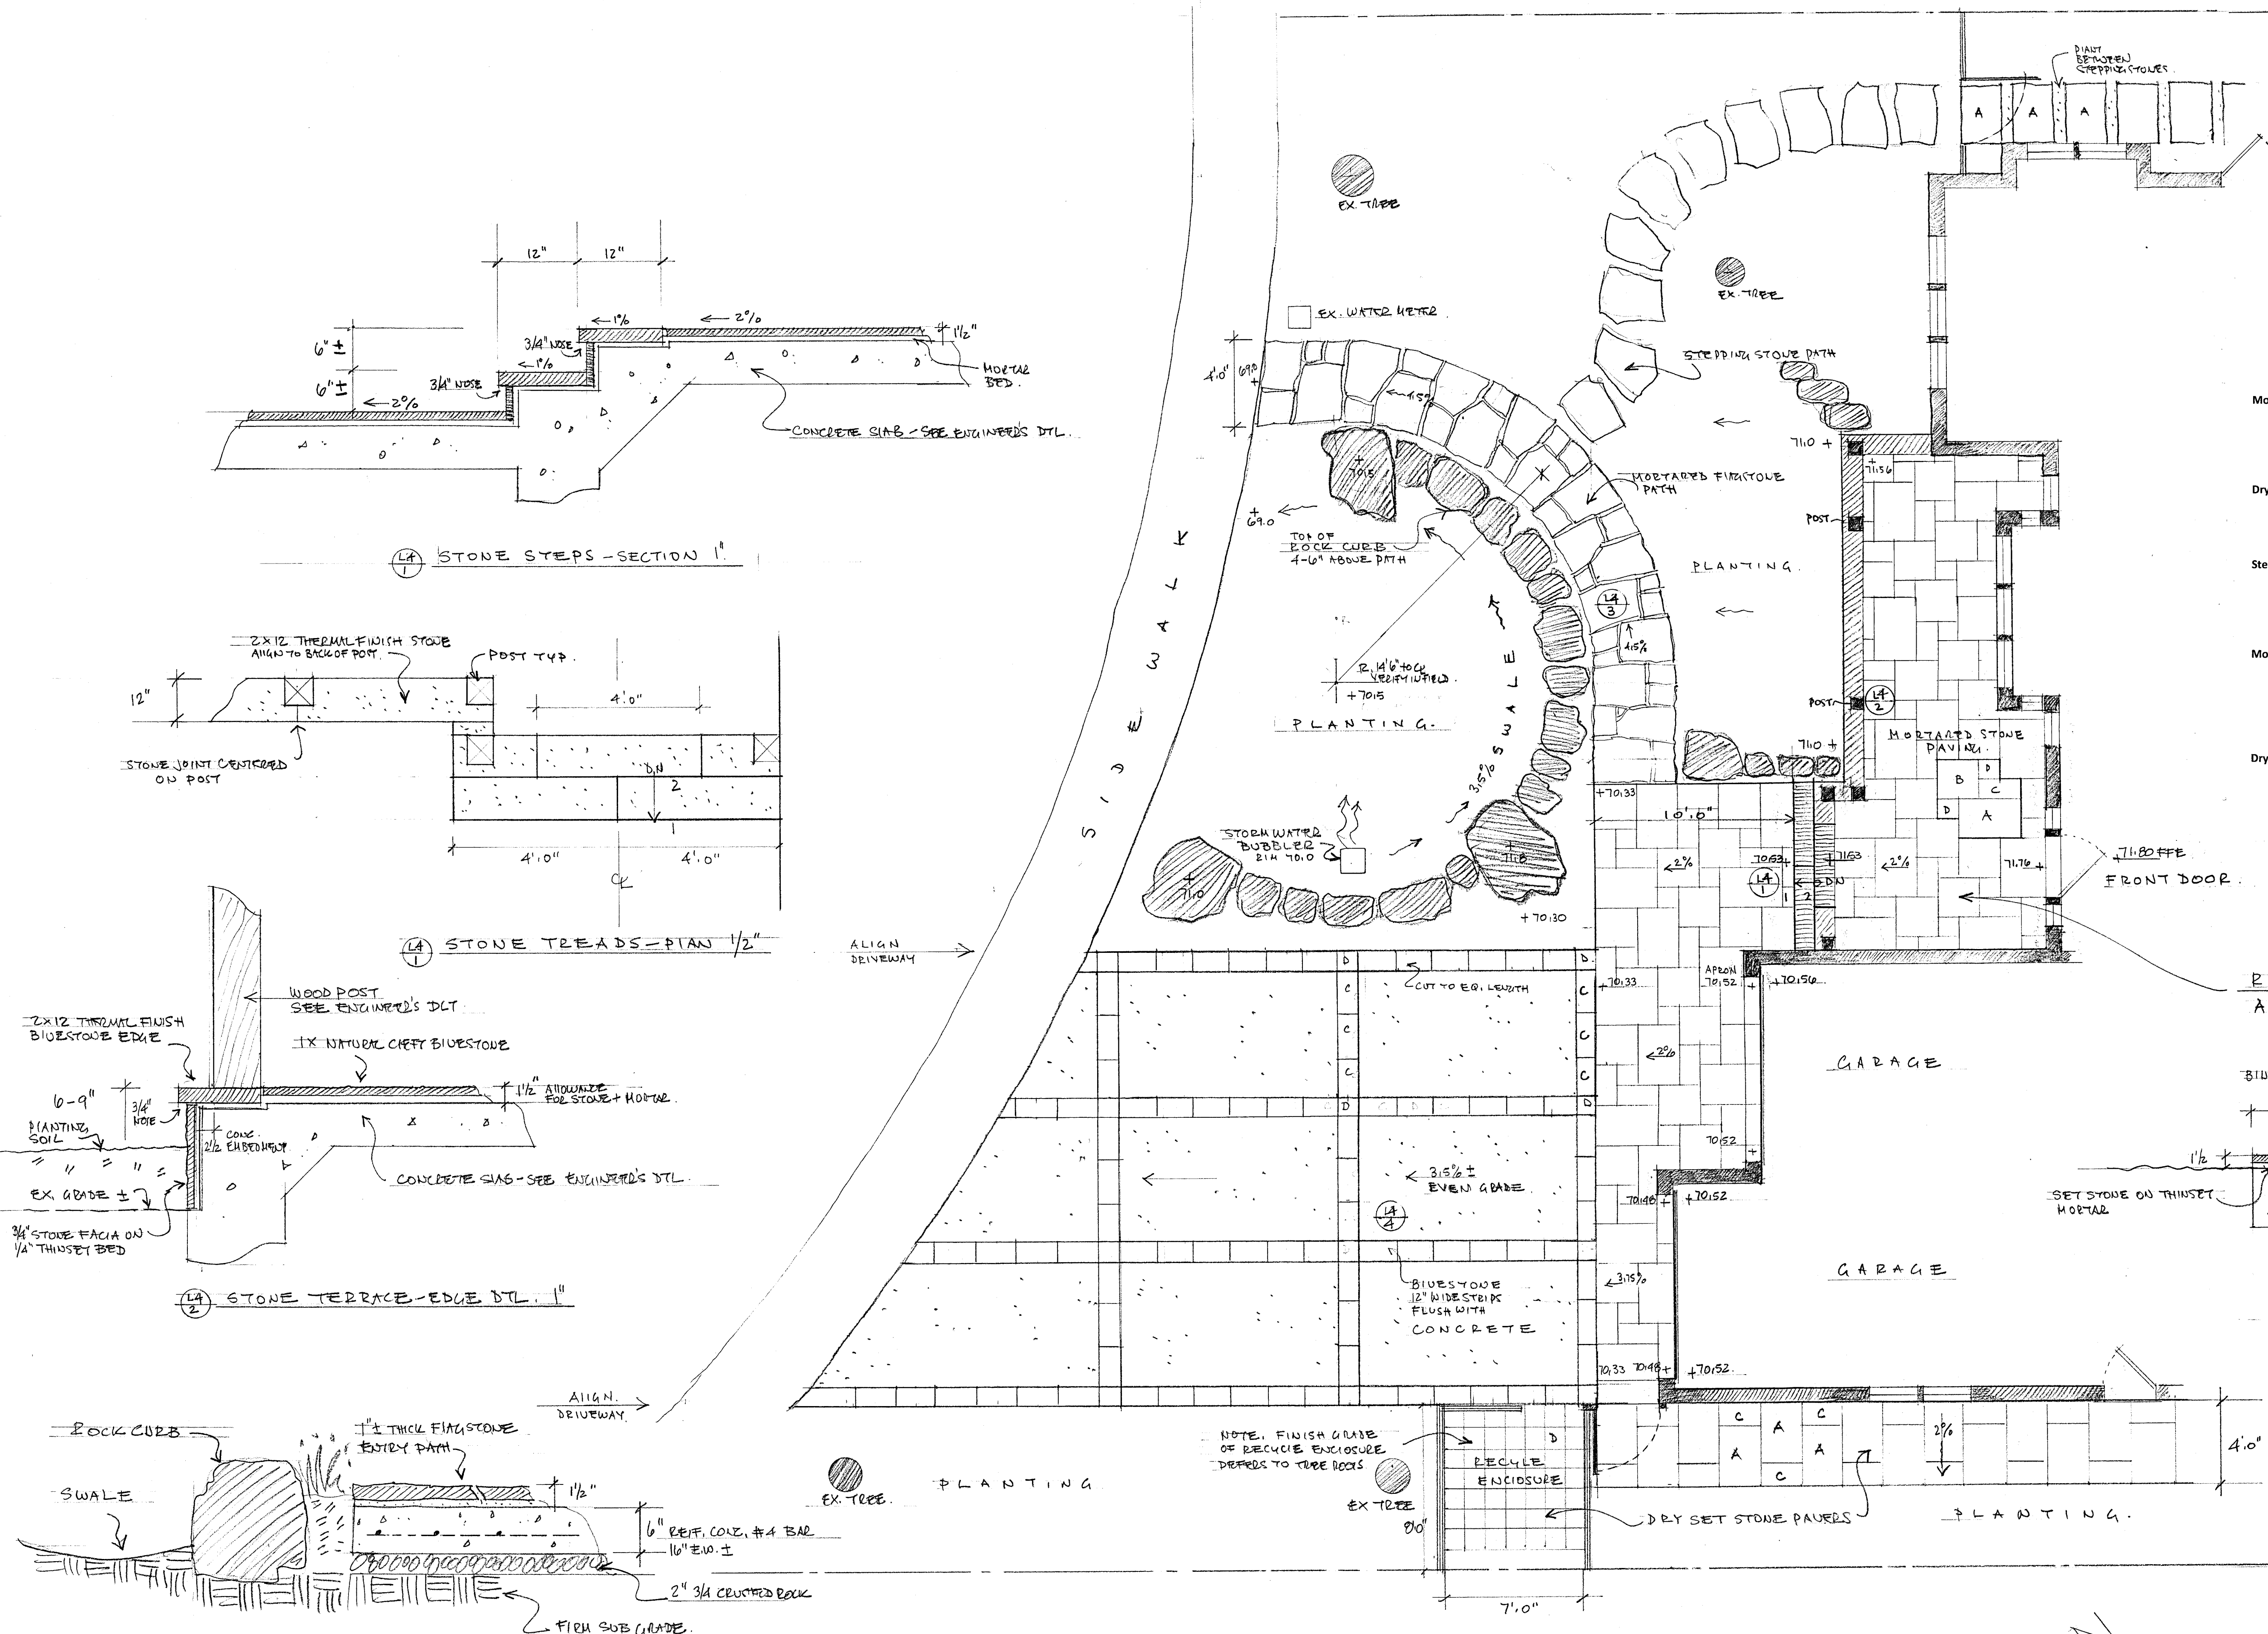

**Bluestone specifications**  
Contractor shall provide stone samples for client and landscape architect approval before placing order. Specifications below were developed with Bay Area Bluestone in San Rafael, CA.

**Efflorescence:** efflorescence is a naturally occurring crystalline deposit of salts that may form on the surface of stone or grout joints. Efflorescence may be minimized by waterproofing the concrete substrate with admixes or a waterproof membrane. Efflorescence occurs most often when masonry is new, and for this reason the application of stone sealers is not recommended until the masonry has cured.  
**Stone dimensions:** New England Bluestone is typically not cut to perfect dimensions. Slight irregularities in size are absorbed by grout joints which may vary in width.

**Mortared paving and step risers:**  
Natural Cleft. Nominal 1" thick with 1/8" +/- variation.  
Full range color. Request green/brown.  
Set on concrete slab nominal 3/4" thick mortar bed of Quickcrete "Mason Mix"  
Average joint width 3/8" with sanded exterior grout green/grey color to harmonize with stone.

**Dry set paving:**  
Natural Cleft. Nominal 1 1/2" thick with 1/8" +/- variation.  
Full range color. Request green/brown.  
Set on 1/2" setting bed of 3/4" minus blue fines over 4" compacted class 2 aggregate base.  
Average joint width 1/2" filled with polymetric sand.

**Step treads and seat wall cap:**  
Thermal finish. Nominal 2" thick with 1/8" +/- variation.  
Full range color. Request green/brown.  
Set on concrete slab nominal 3/4" thick mortar bed of Quickcrete "Mason Mix"  
Average joint width 1/2" with sanded exterior grout green/grey color to harmonize with stone.



**Mortared random flagstone entry path:**  
Natural Cleft. Nominal 1" thick with 1/8" +/- variation.  
Full range color. Request green/brown.  
Cut flagstone for close fit. Soften cut edges with hammer or grinder.  
Set on concrete slab nominal 3/4" thick mortar bed of Quickcrete "Mason Mix"  
Average joint width 3/8" with sanded exterior grout green/grey color to harmonize with stone.

**Dry set random flagstone side path:**  
Natural Cleft. Nominal 1 1/2" thick with 1/8" +/- variation.  
Full range color. Request green/brown.  
Set on 2" setting bed of 3/4" minus blue fines.  
Average soil filled joint width between stone 6".

**ROMANO PATTERN PAVING UNITS**  
A. 24x36" B. 24x24" C. 12x24" D. 12x12"

**BLUESTONE STRIP TYP.**  
12"  
1 1/2"  
SET STONE ON THINSET MORTAR  
LIGHT SAND WASH OR ACIDIC FINISH COLOR AD. MIX T.B.D.  
CONCRETE DRIVEWAY SEE ENGINEER'S DTL.

**STONE DTL AT DRIVEWAY**

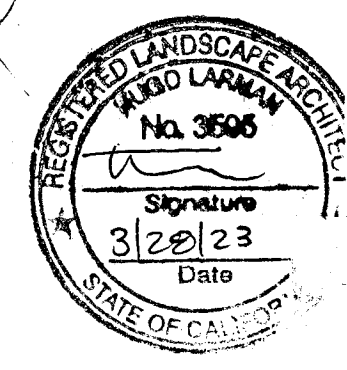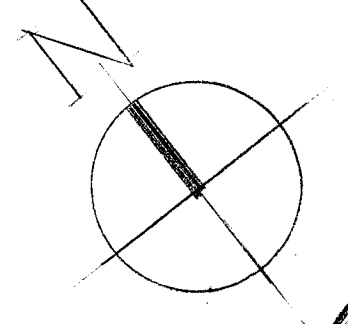

|                                               |                                                                                   |
|-----------------------------------------------|-----------------------------------------------------------------------------------|
| <b>Larman-Garro</b><br>landscape architecture |                                                                                   |
| LA#3595                                       | 604 KEY ROUTE BOULEVARD, ALBANY CA 94706<br>(510) 526-8346 • HUGO@LARMANGARRO.COM |
| CLIENT                                        | JESSICA GRONSKI + ADAM LANDRY<br>152 EAST CREEK DRIVE<br>MENLO PARK<br>CALIFORNIA |
| TITLE                                         | ENTRY GARDEN                                                                      |
| DATE                                          | 3/22/23                                                                           |
| REVISED                                       | 3/29/23                                                                           |
| PLAN #                                        | LA                                                                                |
| SCALE                                         | 1/4" = 1'                                                                         |